
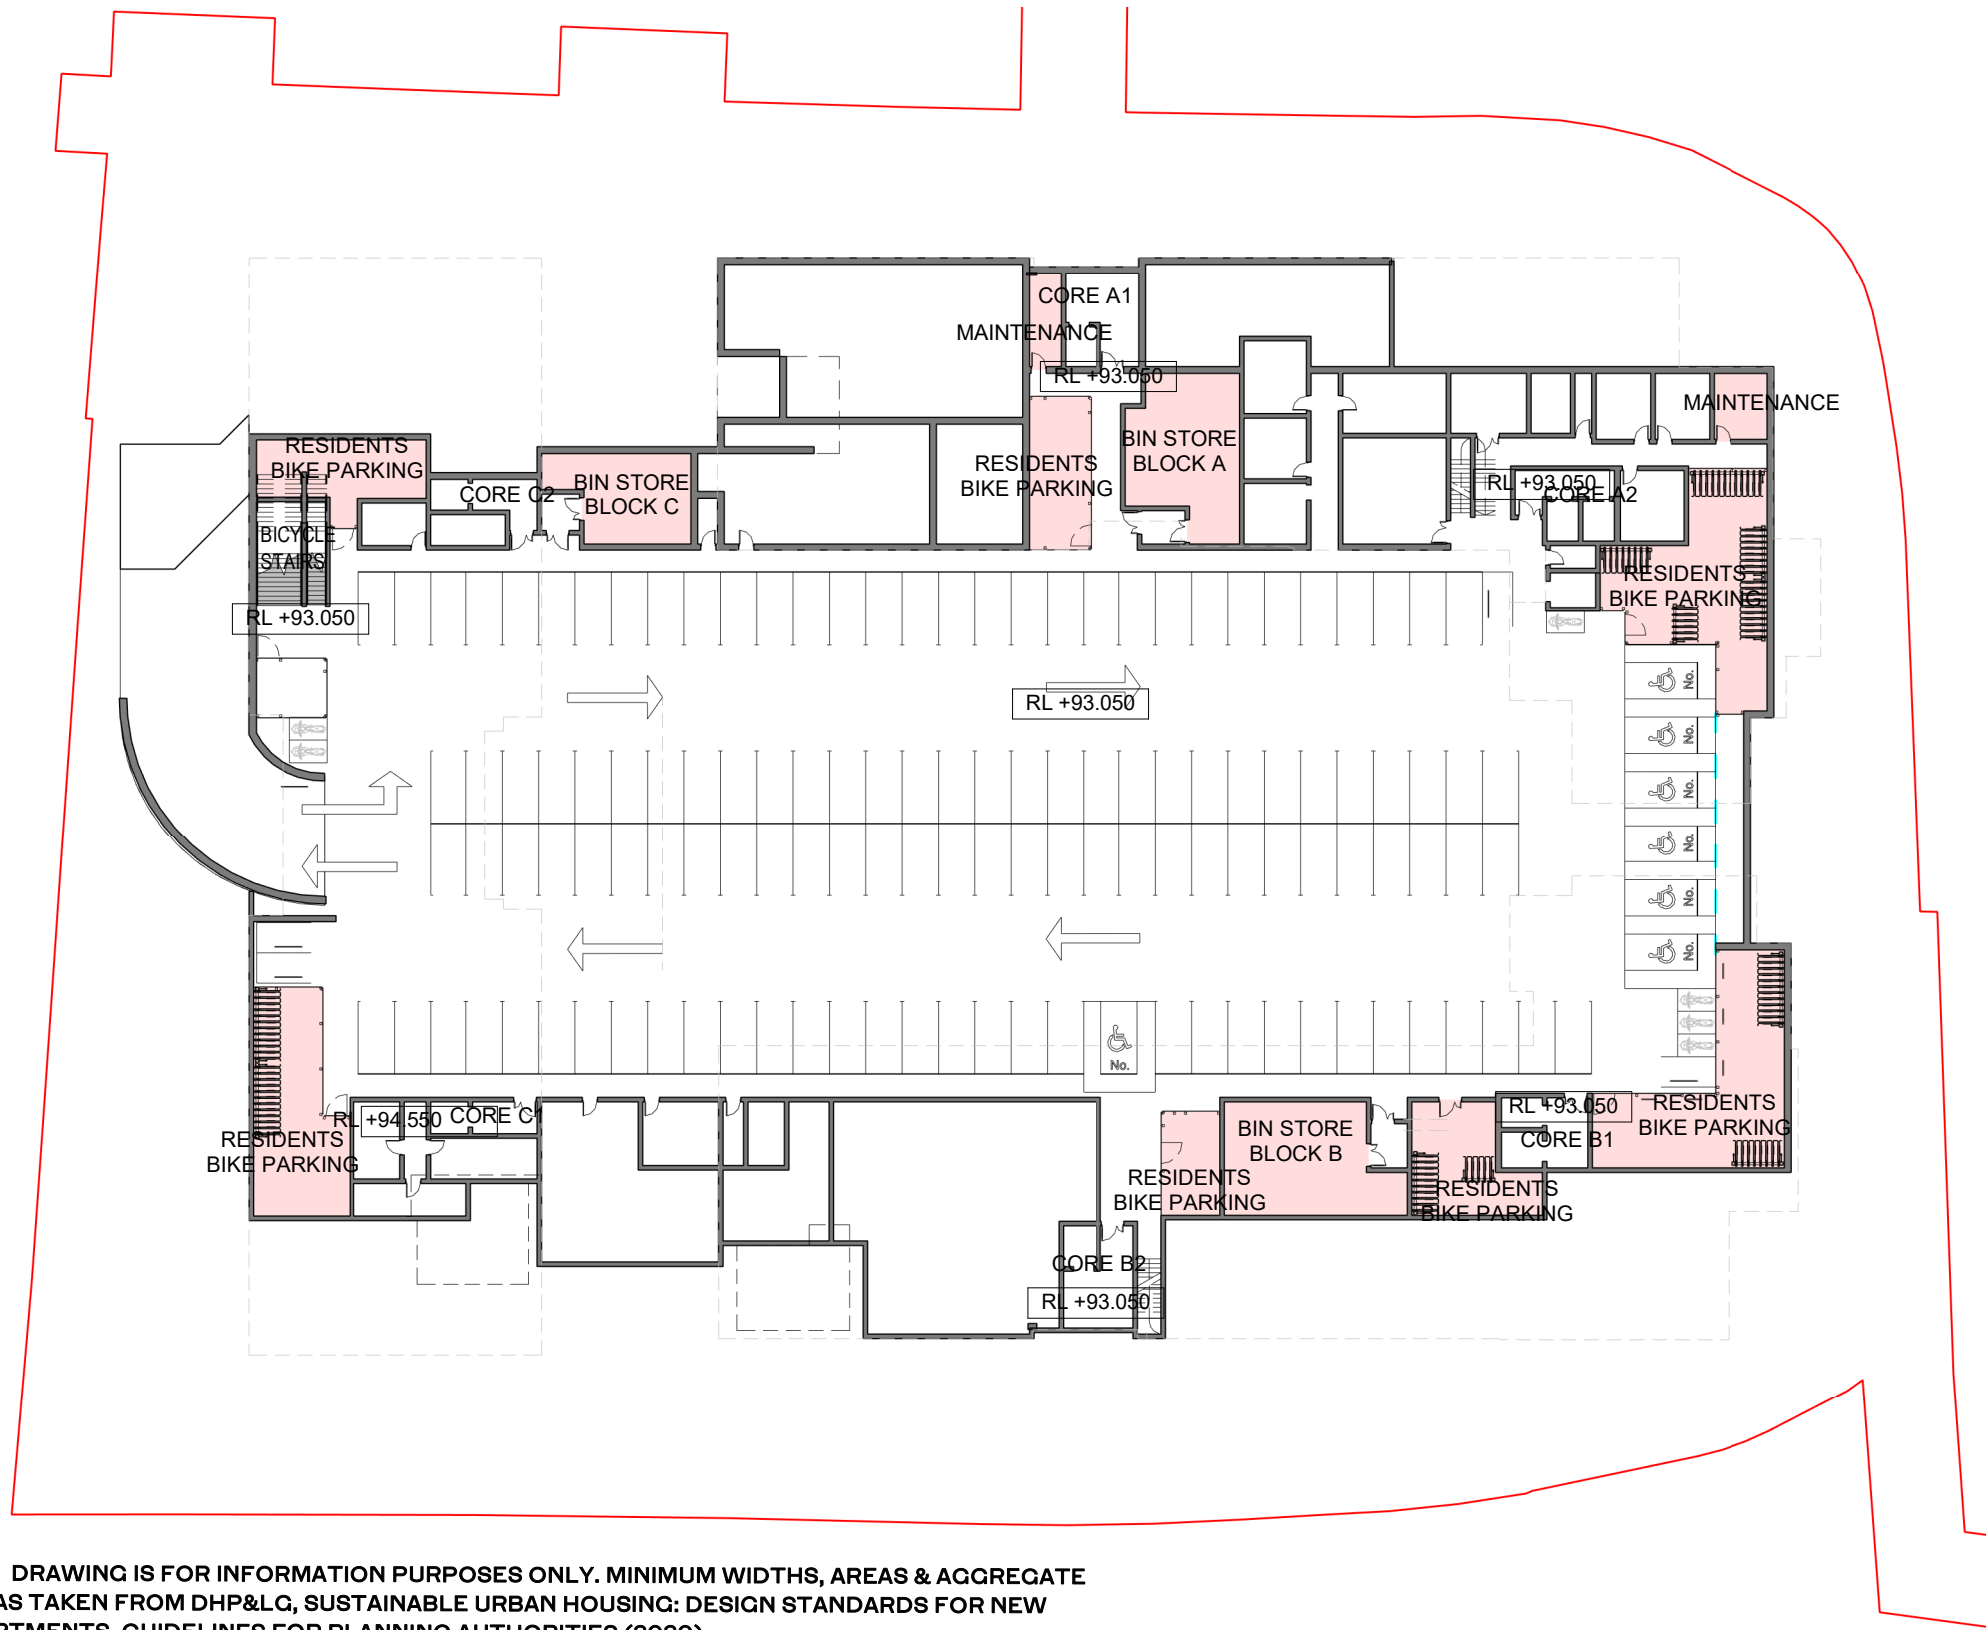


ALL DIMENSIONS TO BE CHECKED ON SITE
 NO DIMENSIONS TO BE SCALED FROM THIS DRAWING
 DRAWING IS TO BE READ IN CONJUNCTION WITH RELEVANT
 CONSULTANTS DRAWINGS

AMENITY + PUBLIC OPEN SPACE

 INTERNAL SHARED SUPPORT SERVICES

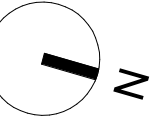

THIS DRAWING IS FOR INFORMATION PURPOSES ONLY. MINIMUM WIDTHS, AREAS & AGGREGATE AREAS TAKEN FROM DHP&LG, SUSTAINABLE URBAN HOUSING: DESIGN STANDARDS FOR NEW APARTMENTS, GUIDELINES FOR PLANNING AUTHORITIES (2020).

DIMENSIONS, UNIT DOORS, BALCONIES AND WINDOWS SHOWN ARE INDICATIVE FOR THE TYPICAL APARTMENT TYPE ONLY. REFER TO ACCOMPANYING HOUSING QUALITY ASSESSMENT REPORT & SCHEDULE OF AREAS, AND ARCHITECTURAL DRAWINGS, PROPOSED FLOOR PLANS FOR THE FOLLOWING INFORMATION RELATING TO INDIVIDUAL APARTMENTS: LEVELS, APARTMENT NUMBERING, LOCATION, ORIENTATION, ENTRANCE DOOR POSITION, BALCONIES AND WINDOWS TO SPECIFIC APARTMENTS.

P1	31/05/2022	ISSUED FOR PLANNING APPROVAL	BR	CS
REV	DATE	DESCRIPTION	CKH	DRN

STATUS CODE DESCRIPTION

ISSUED FOR PLANNING APPROVAL

CLIENT
Ravensbrook Limited

PROJECT
Belgard Square East, Belgard Road and Blessington Road, Tallaght, Dublin 24.

DRAWING
GA - B1 - AMENITY BASEMENT FLOOR PLAN

PROJECT NUMBER
 950819

DATE
 30/04/22

SCALE@ A3:
 1:500

DRAWN/CHECKED:
 CS/BR

STATUS CODE: A1
 DRAWING NUMBER: BR-HJL-00-00-A-1069
 REVISION: P1

Henry J Lyons

Architecture + Interiors
 henryjlyons.com

+353 1 888 3333
 info@henryjlyons.com

51-54 Pearse Street
 Dublin D02 KA66