




**LEGEND** TOPOGRAPHIC & BUILDING SURVEYS

ESB	□	ELECTRICITY SUPPLY BOARD	UTO	□	UNABLE TO OPEN
LS	○	LAMP STANDARD	DC	—	DRAINAGE CHANNEL
EP	○	ELECTRICITY POLE	TOW	—	TOP OF WALL
TL	*	TRAFFIC LIGHT	UB	—	UNDER BEAM
TE	□	EIRCOM	FFL 22.00	○	FINISH FLOOR LEVEL
CATV	□	COMMUNAL AERIAL TELEVISION	SVP	○	SOIL VENT PIPE
TP	○	TELECOM POLE	RWP	○	RAIN WATER PIPE
FH	□	FIRE HYDRANT	TR	□	TRAFFIC COVER
M	□	WATER METER	ER	□	EARTH ROD
V	*	VALVE	TREES	○	
SC	*	STOP COCK			
SV	*	SLUICE VALVE			
AV	*	AIR VALVE			
UPC	□	CABLE TELEVISION			
MH	○	MANHOLE			
IC	□	INSPECTION COVER			
C	□	ROAD GULLY			
AJ	□	ARMSTRONG JUNCTION			
GT	*	GULLY TRAP			
BS	*	BUS STOP			
RS	*	ROAD SIGN			
CB	□	CONTROL BOX			
EB	□	ESB MINI PILLAR			
BOL	○	BOLLARD			
CL	—	COVER LEVEL			
IL	—	INVERT LEVEL			
CH	—	CILL TO HEAD			
FC	—	FLOOR TO CILL			
UND	—	UNDEFINED			
ST	△	SURVEY CONTROL STATION			
GATE	—	GATE			

SITE BOUNDARY ————

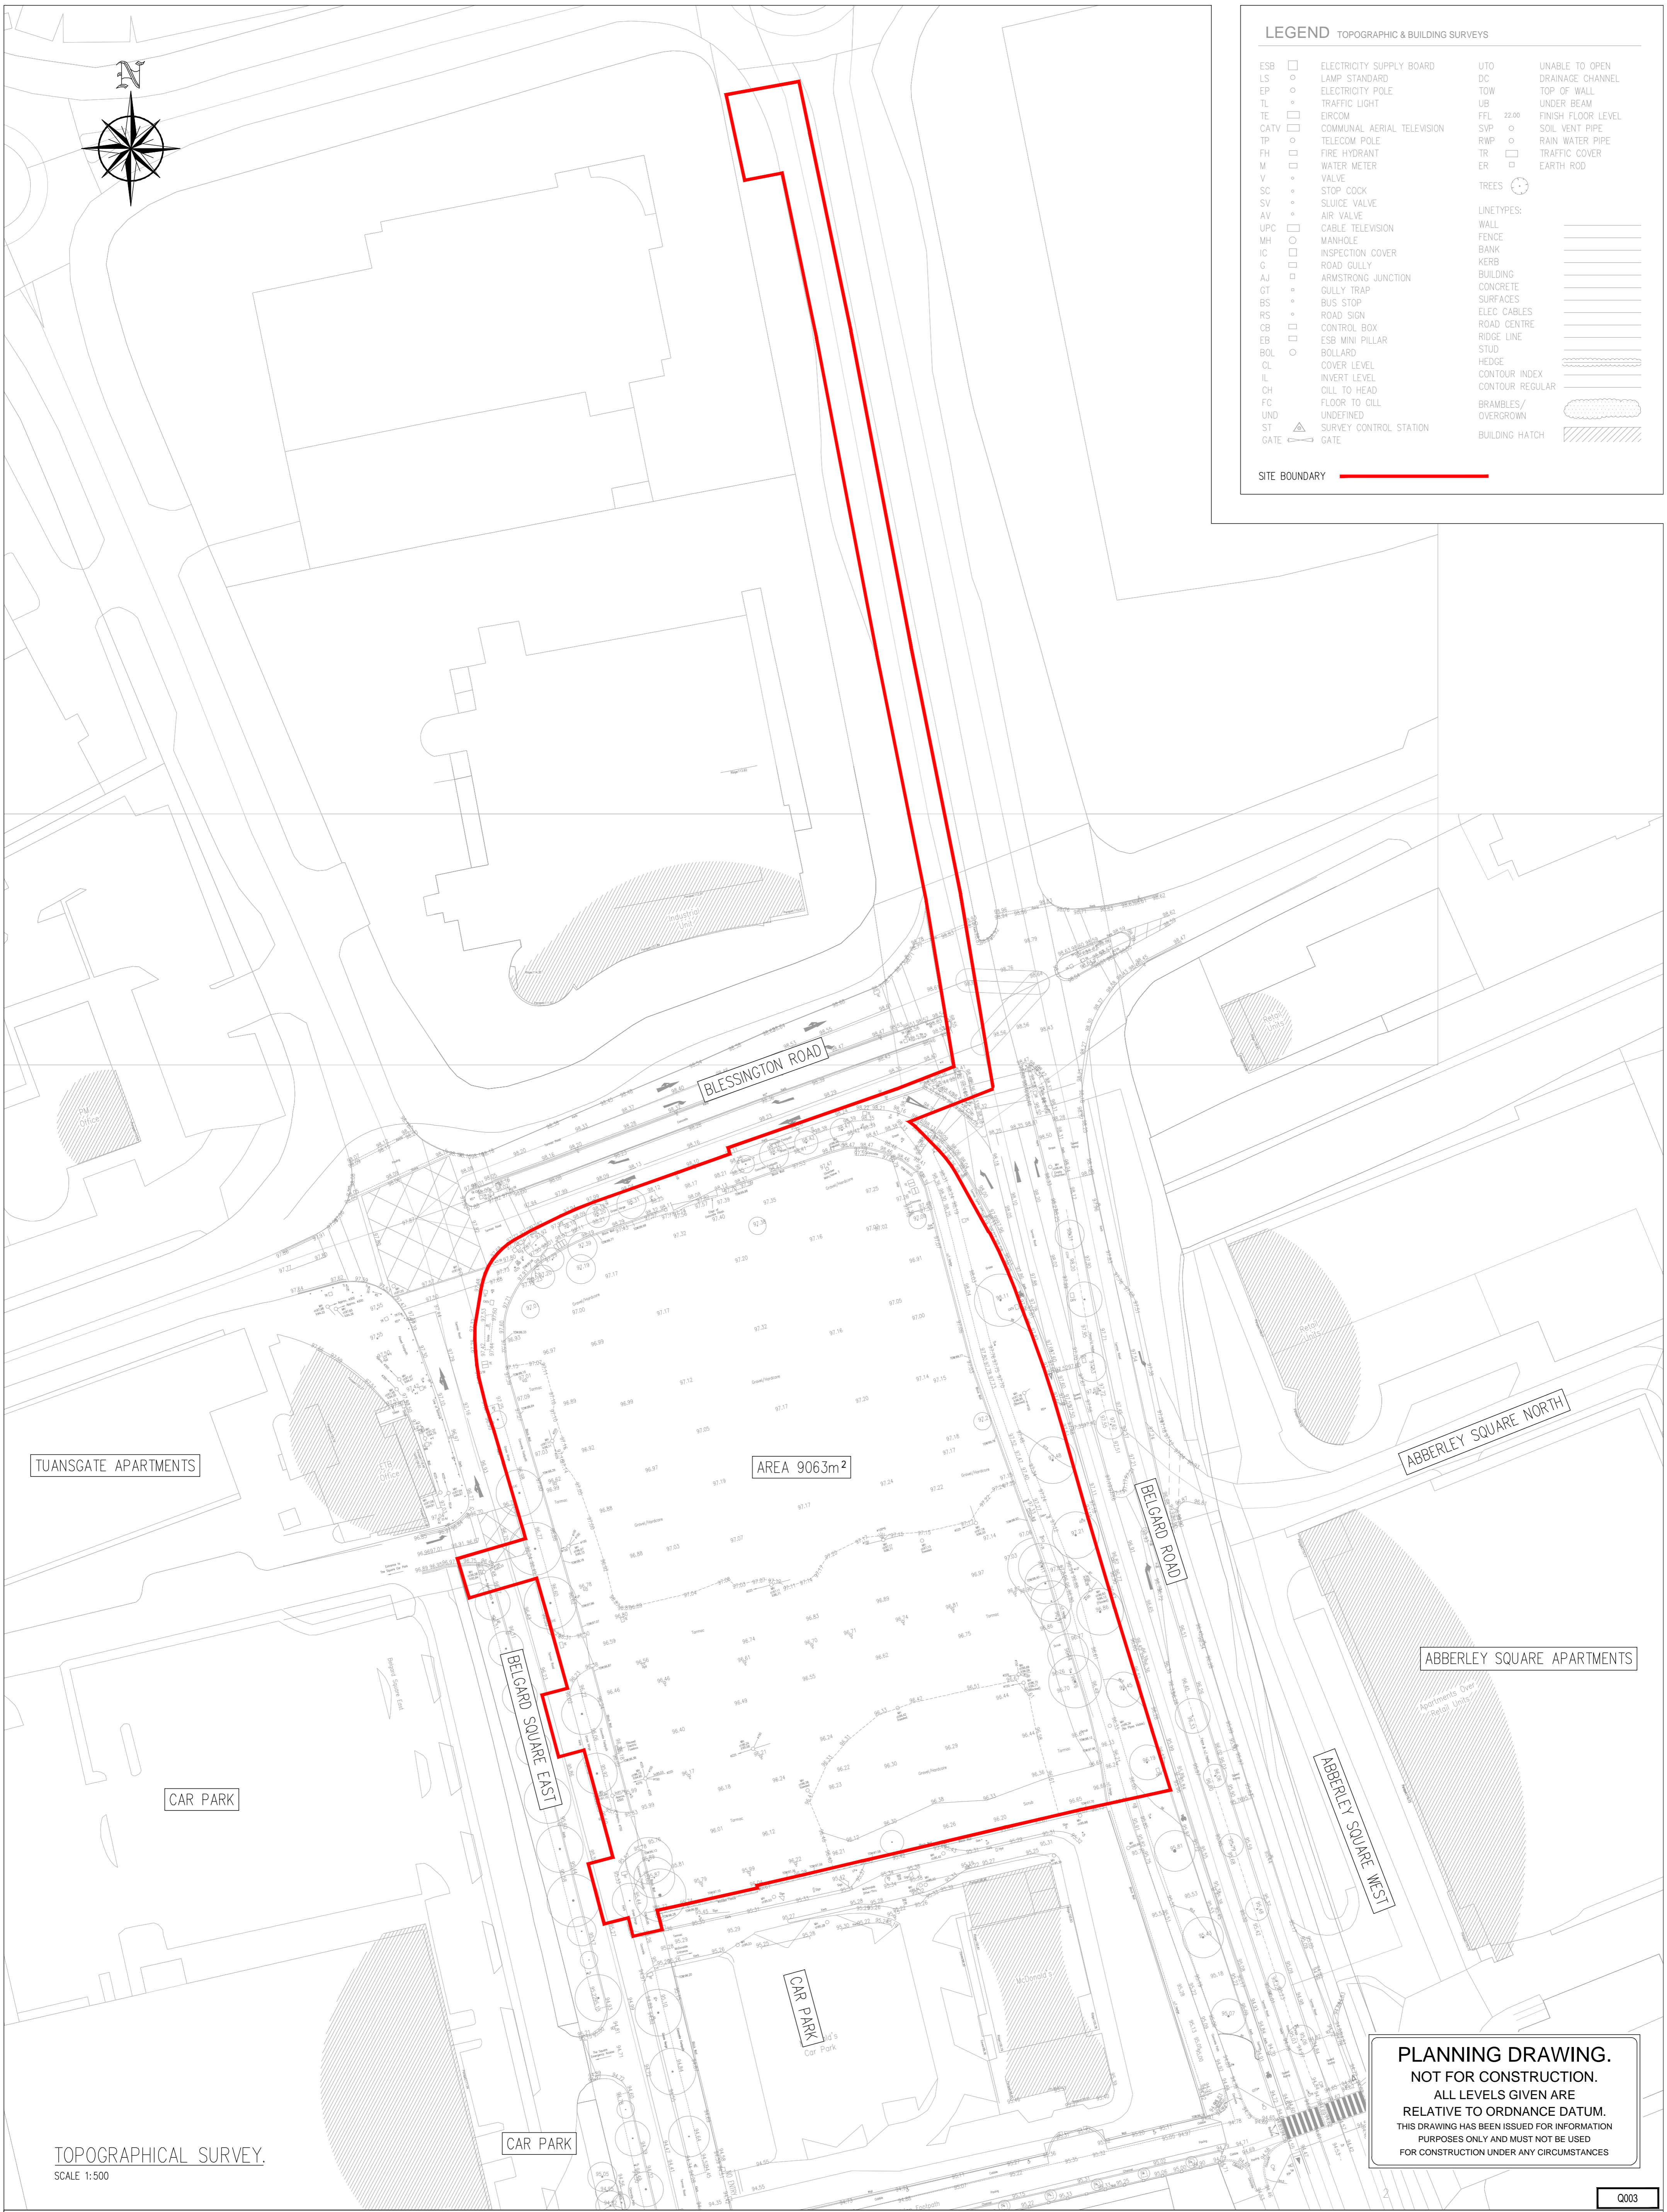

**PLANNING DRAWING.**  
 NOT FOR CONSTRUCTION.  
 ALL LEVELS GIVEN ARE  
 RELATIVE TO ORDNANCE DATUM.  
 THIS DRAWING HAS BEEN ISSUED FOR INFORMATION  
 PURPOSES ONLY AND MUST NOT BE USED  
 FOR CONSTRUCTION UNDER ANY CIRCUMSTANCES

TOPOGRAPHICAL SURVEY.  
 SCALE 1:500

**NOTES**

- For setting out refer to Architect's drawings.
- This drawing to be read in conjunction with all other Architectural and Engineering drawings and all other relevant drawings and Specifications.
- DO NOT SCALE THIS DRAWING. Use figured dimensions only.
- No part of this document may be reproduced or transmitted in any form or stored in any retrieval system of any nature without the written permission as copyright holder except as agreed for use on the project for which the document was originally issued.
- Ordnance Survey Ireland Licence Number EN 0074022

Rev. No.	Date	REVISION NOTE	Dm. By	Chkd. By
P1	03.06.2022	ISSUED FOR PLANNING	IK	FDB

Architect	Henry J. Lyons
Project	Proposed Development On The Belgard Square East.
Title	Topographical Survey
Dwg. No.	Q003-CSC-ZZ-XX-DR-C-0001
Date	Sept 2021
Dm. by	IK
Chkd. by	FDB
Apprd. by	NB
Scale	1:500 @ A1
Revision	P1

**CS Consulting Group**  
 DUBLIN | LONDON | LIMERICK

Head Office  
 19-22 Dame Street, Dublin 2.  
 T: +353 (0)1 5490863  
 e: info@csconsulting.ie  
 w: www.csconsulting.ie

Quality Environment I.S. EN ISO 9001:2008  
 Energy I.S. EN ISO 14001:2004  
 Health & Safety OHSAS 18001:2007